


Note:  
 All levels and dimensions to be site surveyed and confirmed by the contractor. See also architectural details, mechanical and electrical layout and structural engineers drawings and specifications. Door and window manufacturer to produce shop drawings for comment before manufacture.  
 All details are insert only, to be finalised by the contractor. Drawings subject to statutory approvals.




1 South Elevation  
 Scale: 1:100

Datum 160.00m

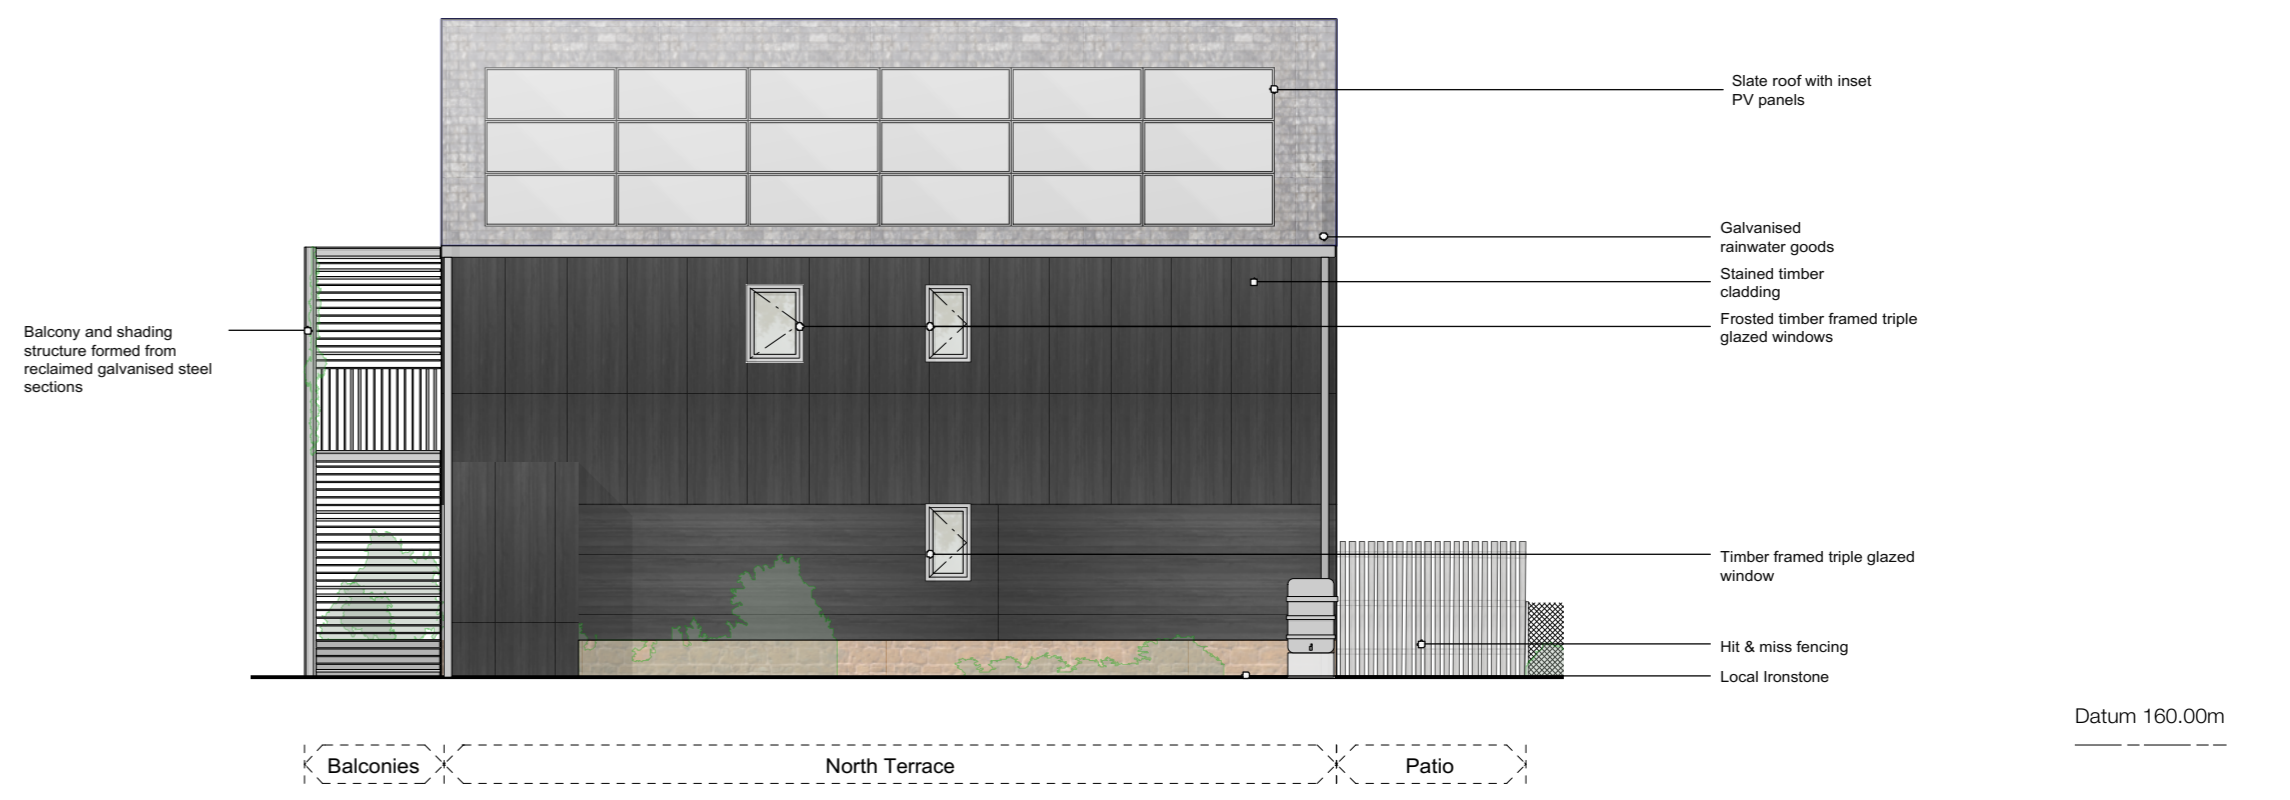


3 East Elevation  
 Scale: 1:100

Datum 160.00m

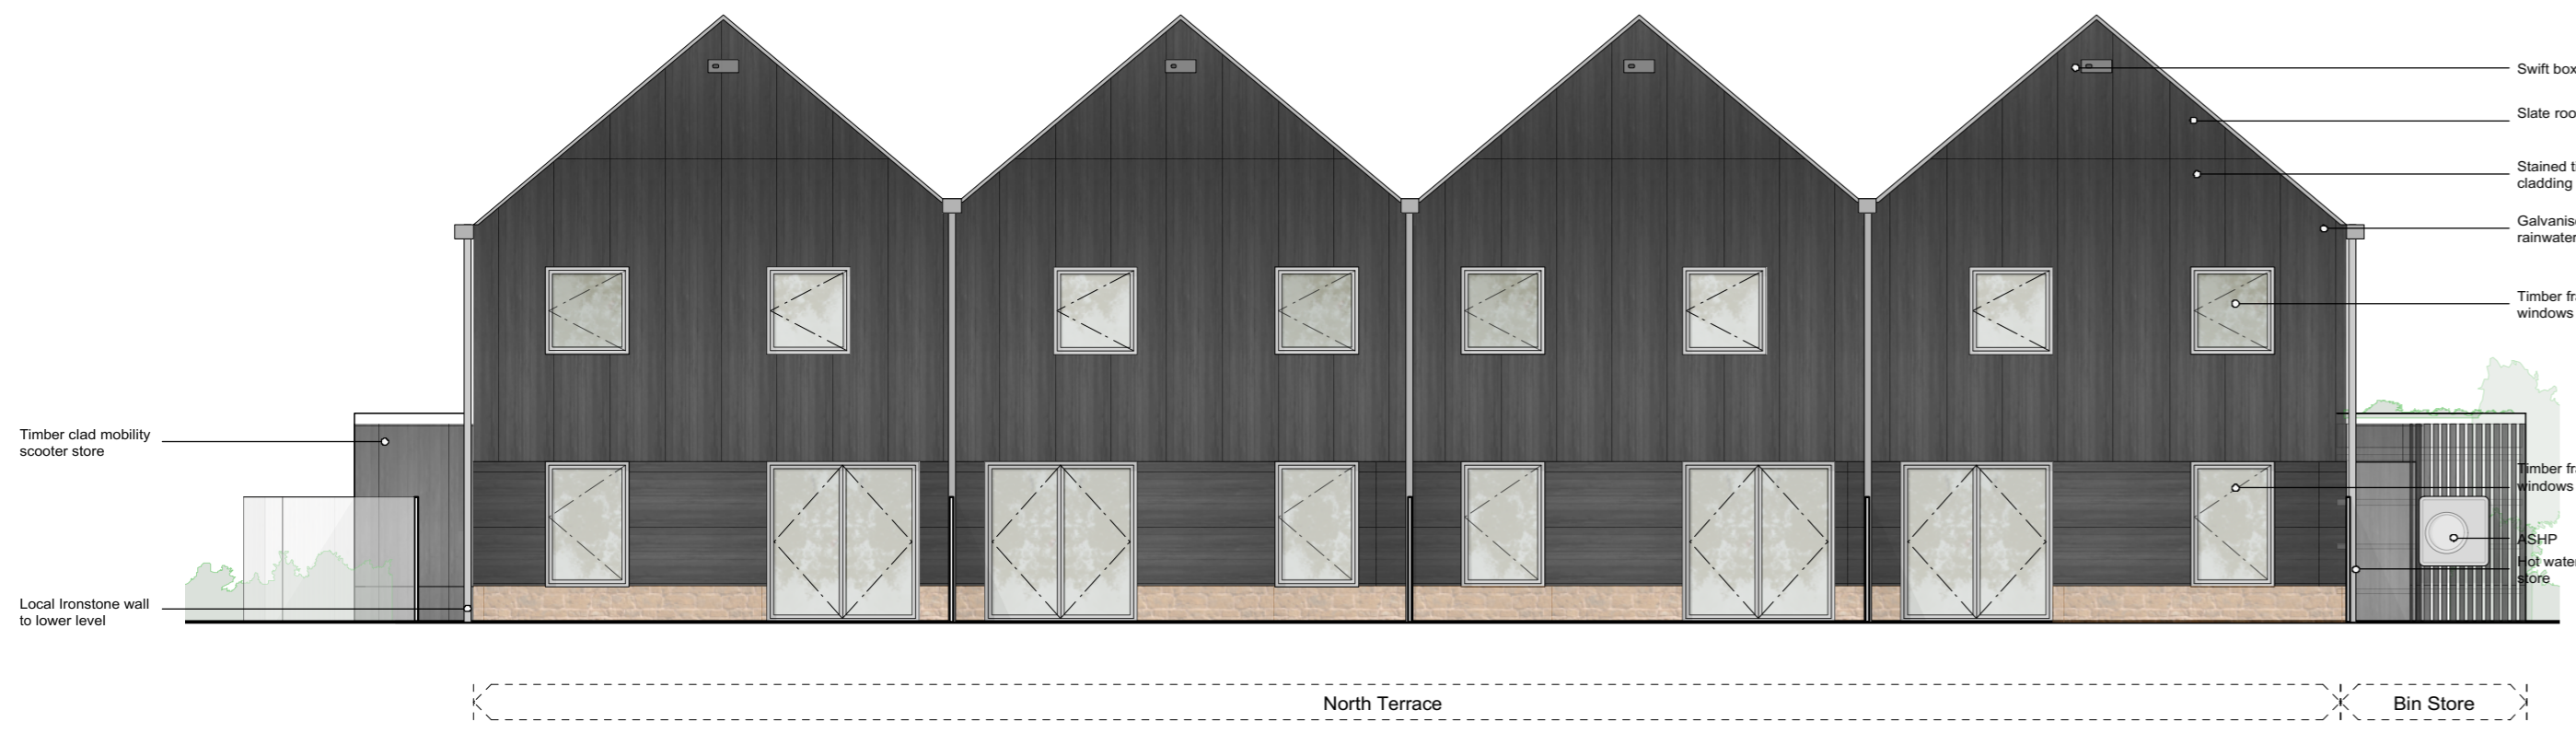


2 North Elevation  
 Scale: 1:100

Datum 160.00m

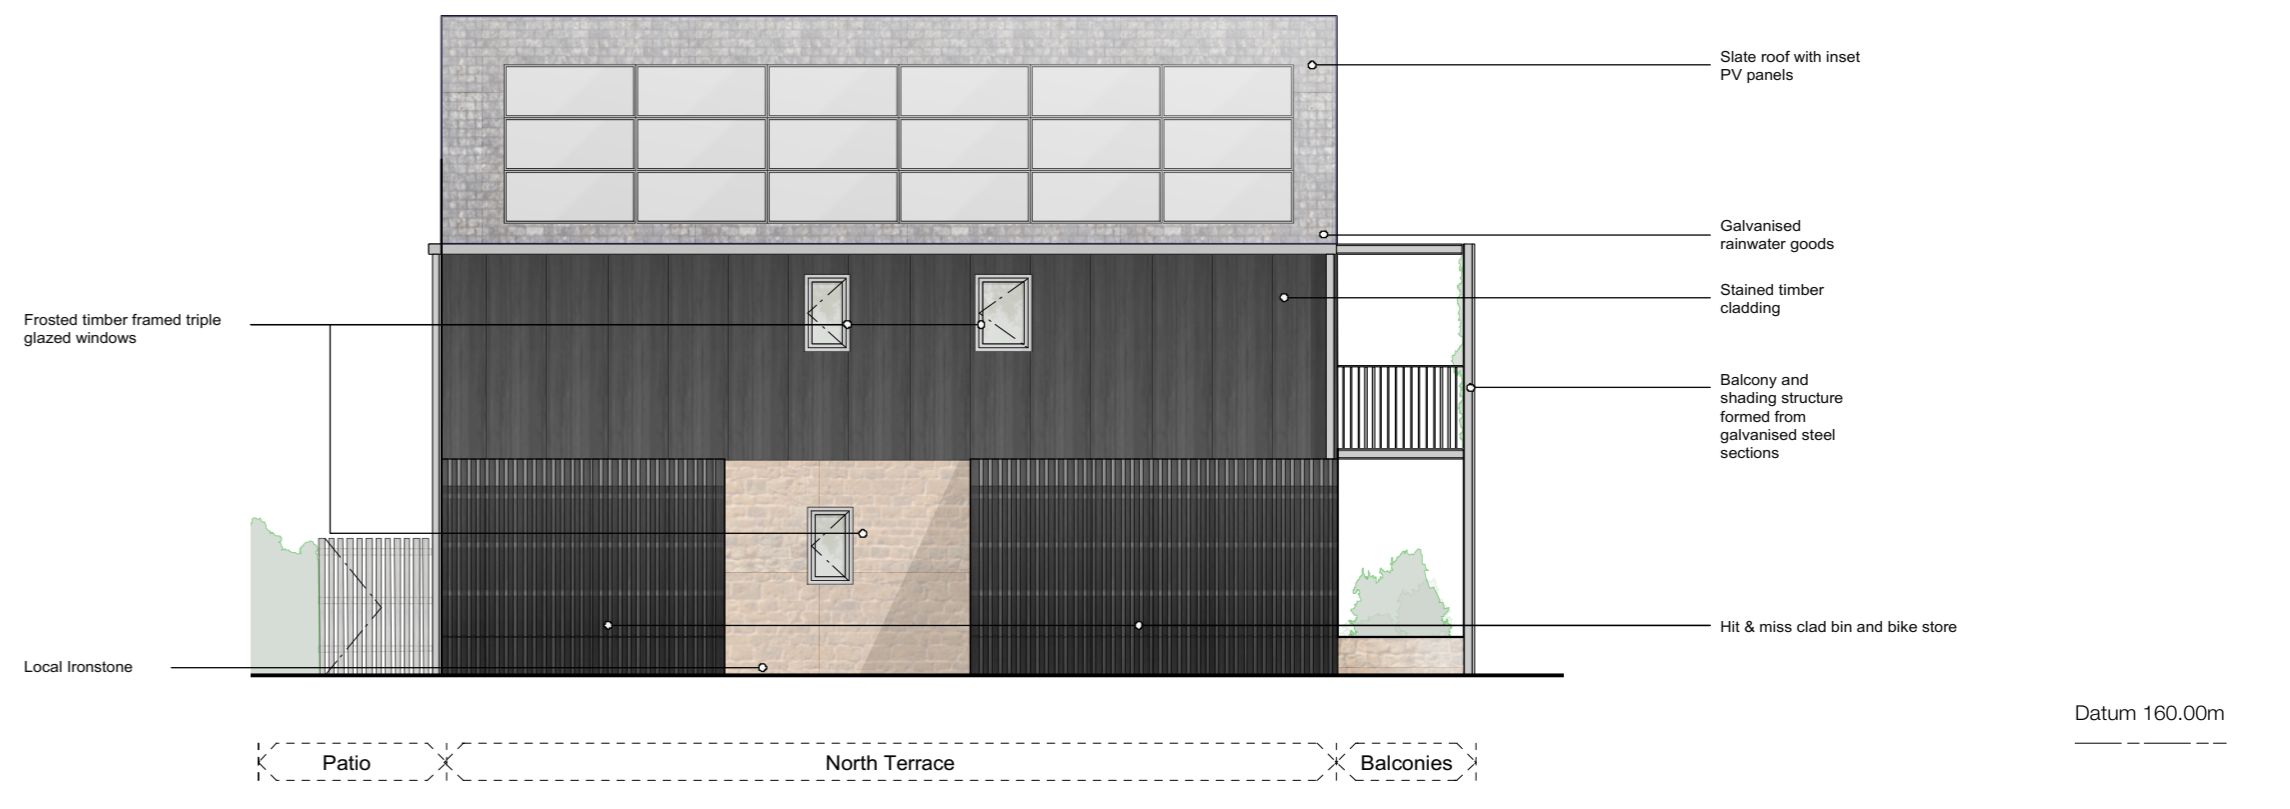

4 West Elevation  
 Scale: 1:100

Datum 160.00m

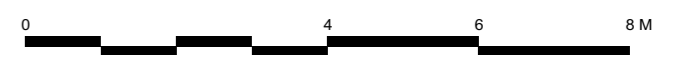

Project Hook Norton Housing	Draw No 220_05_300	P1 300129 Issued for Planning	P5 270522 Issued for Information
Site Proposed Elevations - North Terrace	P2 260221 Issued for valuation	P6 100622 Client issue	
Scale 1:100@A1	P3 300321 Issued for valuation	P7 170622 Planning issue	
	P4 230522 Consultant issue	P8 240622 Client issue	

Charlie Luxton Design  
 Black Barn Studios, Swerford Road, Hook Norton, Oxon, OX15 5JR  
 info@charieluxton.com 01608 730086  
 Do not scale off this drawing. This drawing is to be read with all other contract documents. Any discrepancies are to be reported to the Architect. At construction status, this drawing remains design intent only. All information to be checked by contractor for site accuracy and fit. Drawings are subject to statutory approvals and site surveys.