


Note:
All levels and dimensions to be site surveyed and confirmed by the contractor. See also architectural details, mechanical and electrical intent layout and structural engineers drawings and specifications. Door and windows manufacturer to produce shop drawings for comment before manufacture. All details are intent only, to be finalised by the contractor. Drawings subject to statutory approvals.

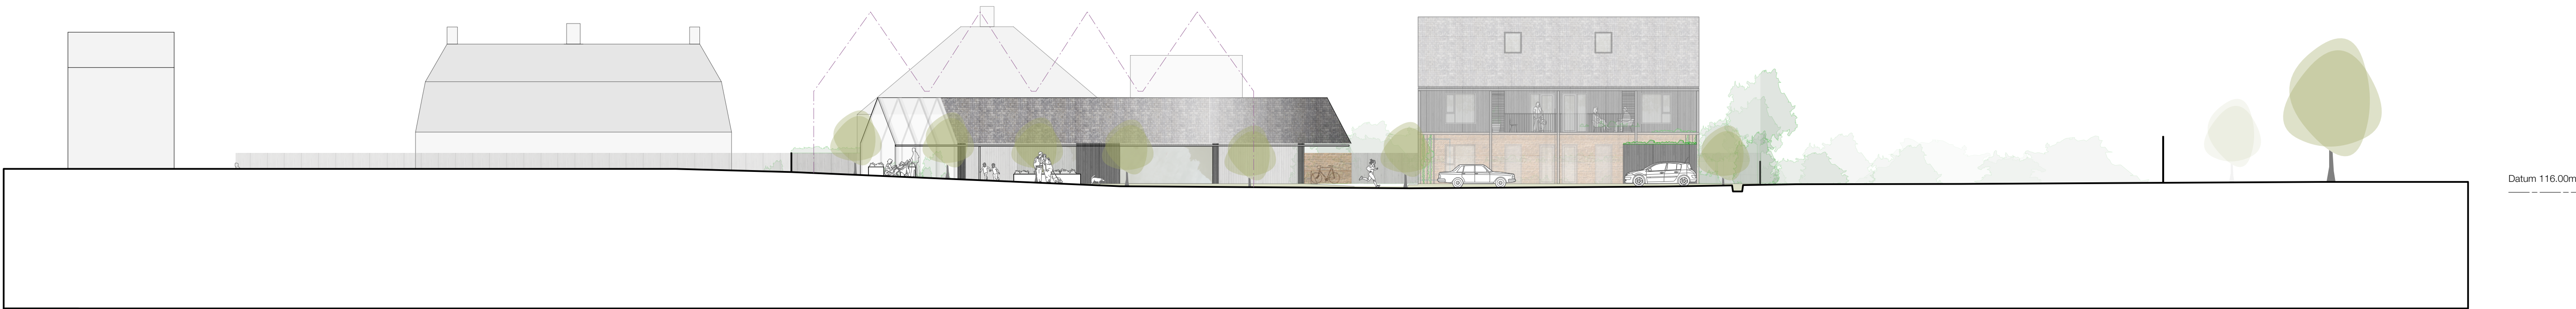



Adjacent Land Shared Landscape Multi-use Community Building Shared Landscape Parking & South Terrace MUGA Pitch Adjacent Land

1 Section AA
Scale: 1:200



Adjacent Land Entrance North Terrace Shared Landscape Multi-use Community Building Shared Landscape Adjacent Land

2 Section BB
Scale: 1:200

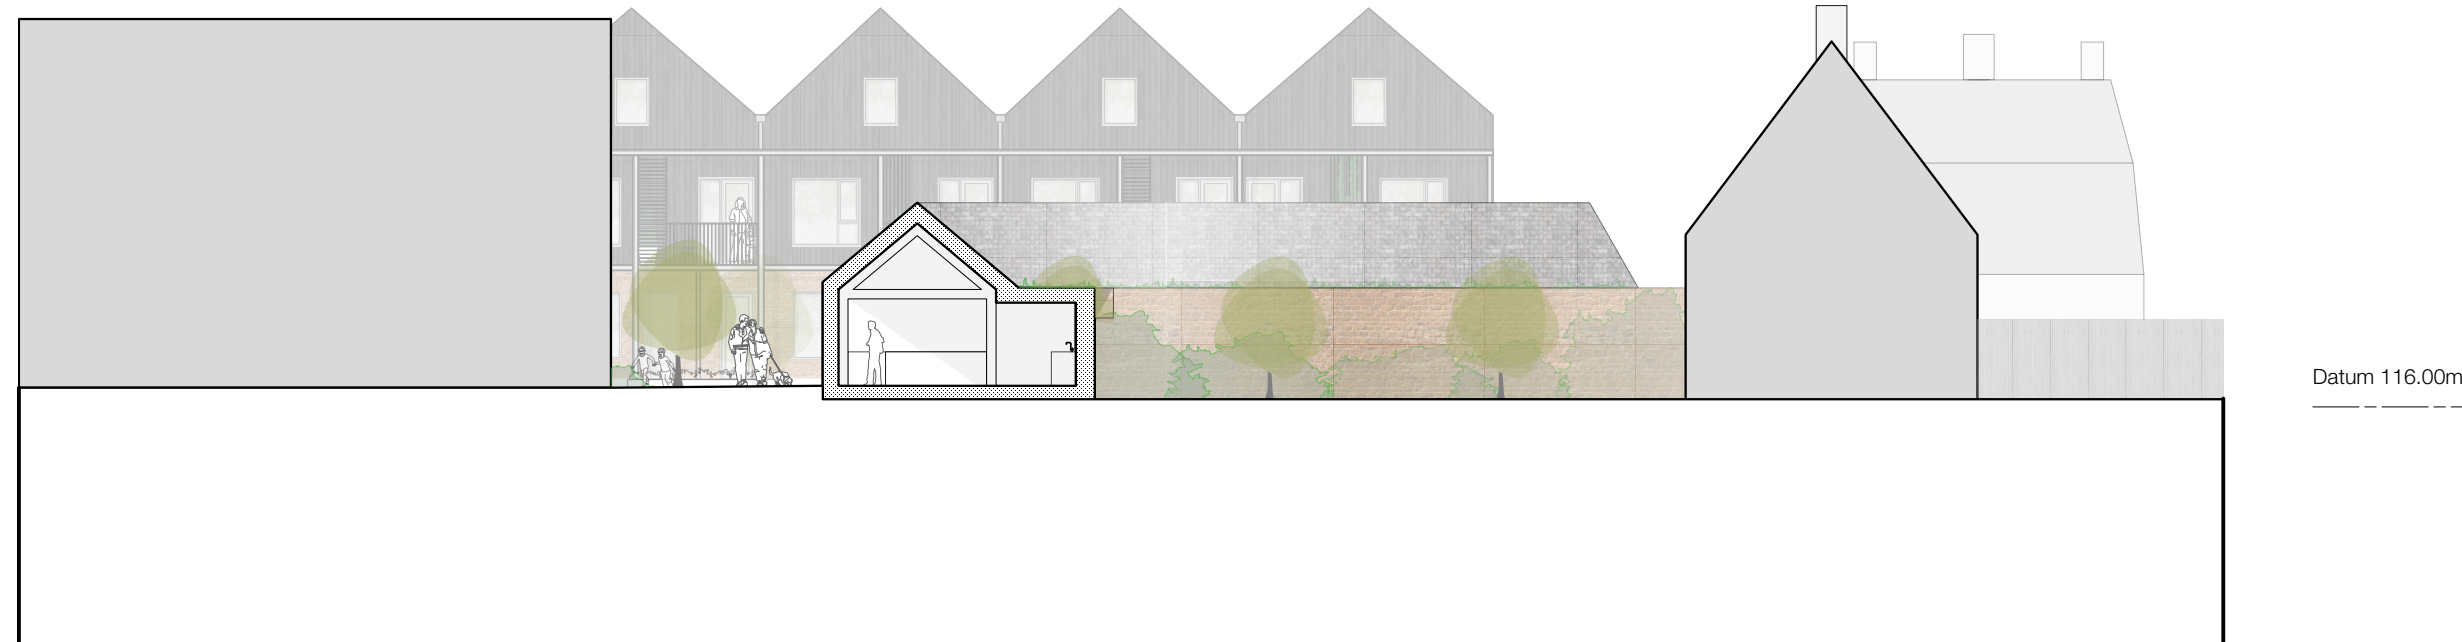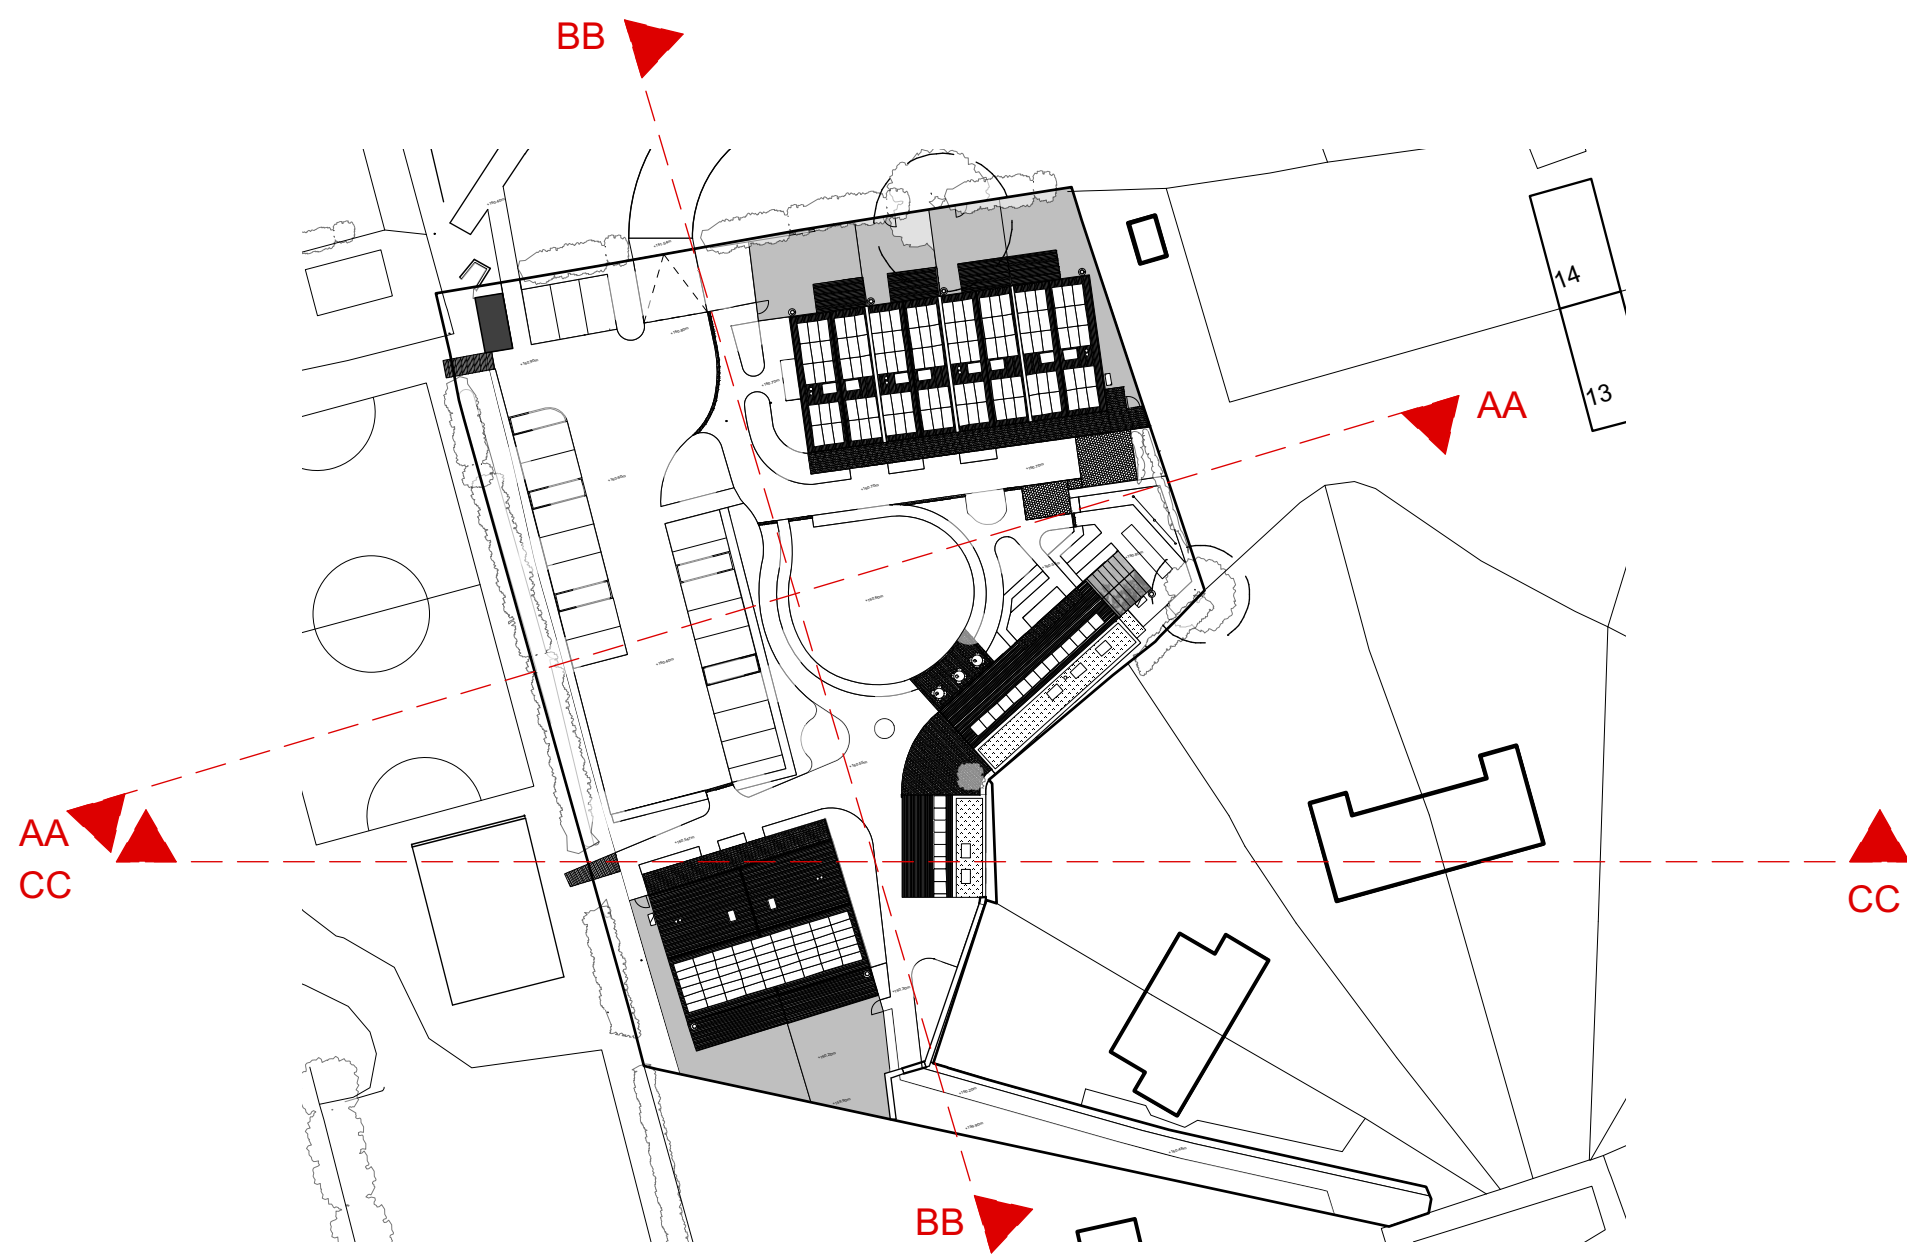

South Terrace Shared Landscape Multi-use Community Building Adjacent Land

3 Section CC
Scale: 1:200

0 5 10 15 M

project Hook Norton Housing	draw no 220_04_300	P1 300129 Issued for Planning	Charlie Luxton Design Beasacre Cottage, Ropeway, Hook Norton, Oxon, OX15 5GB info@charieluxton.com 01608 730086
title Proposed Site Sections			Do not scale off this drawing. This drawing is to be read with all other contract documents. Any discrepancies are to be reported to the Architect. At construction status, this drawing remains design intent only. All information to be checked by contractor for site accuracy and fit. Drawings are subject to statutory approvals and site surveys.
scale 1:200@ A1			